



GRAPHIC SCALE

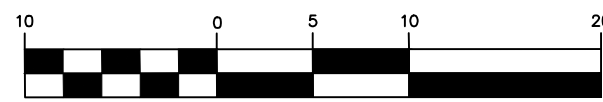


( IN FEET )  
1 inch = 10 ft.

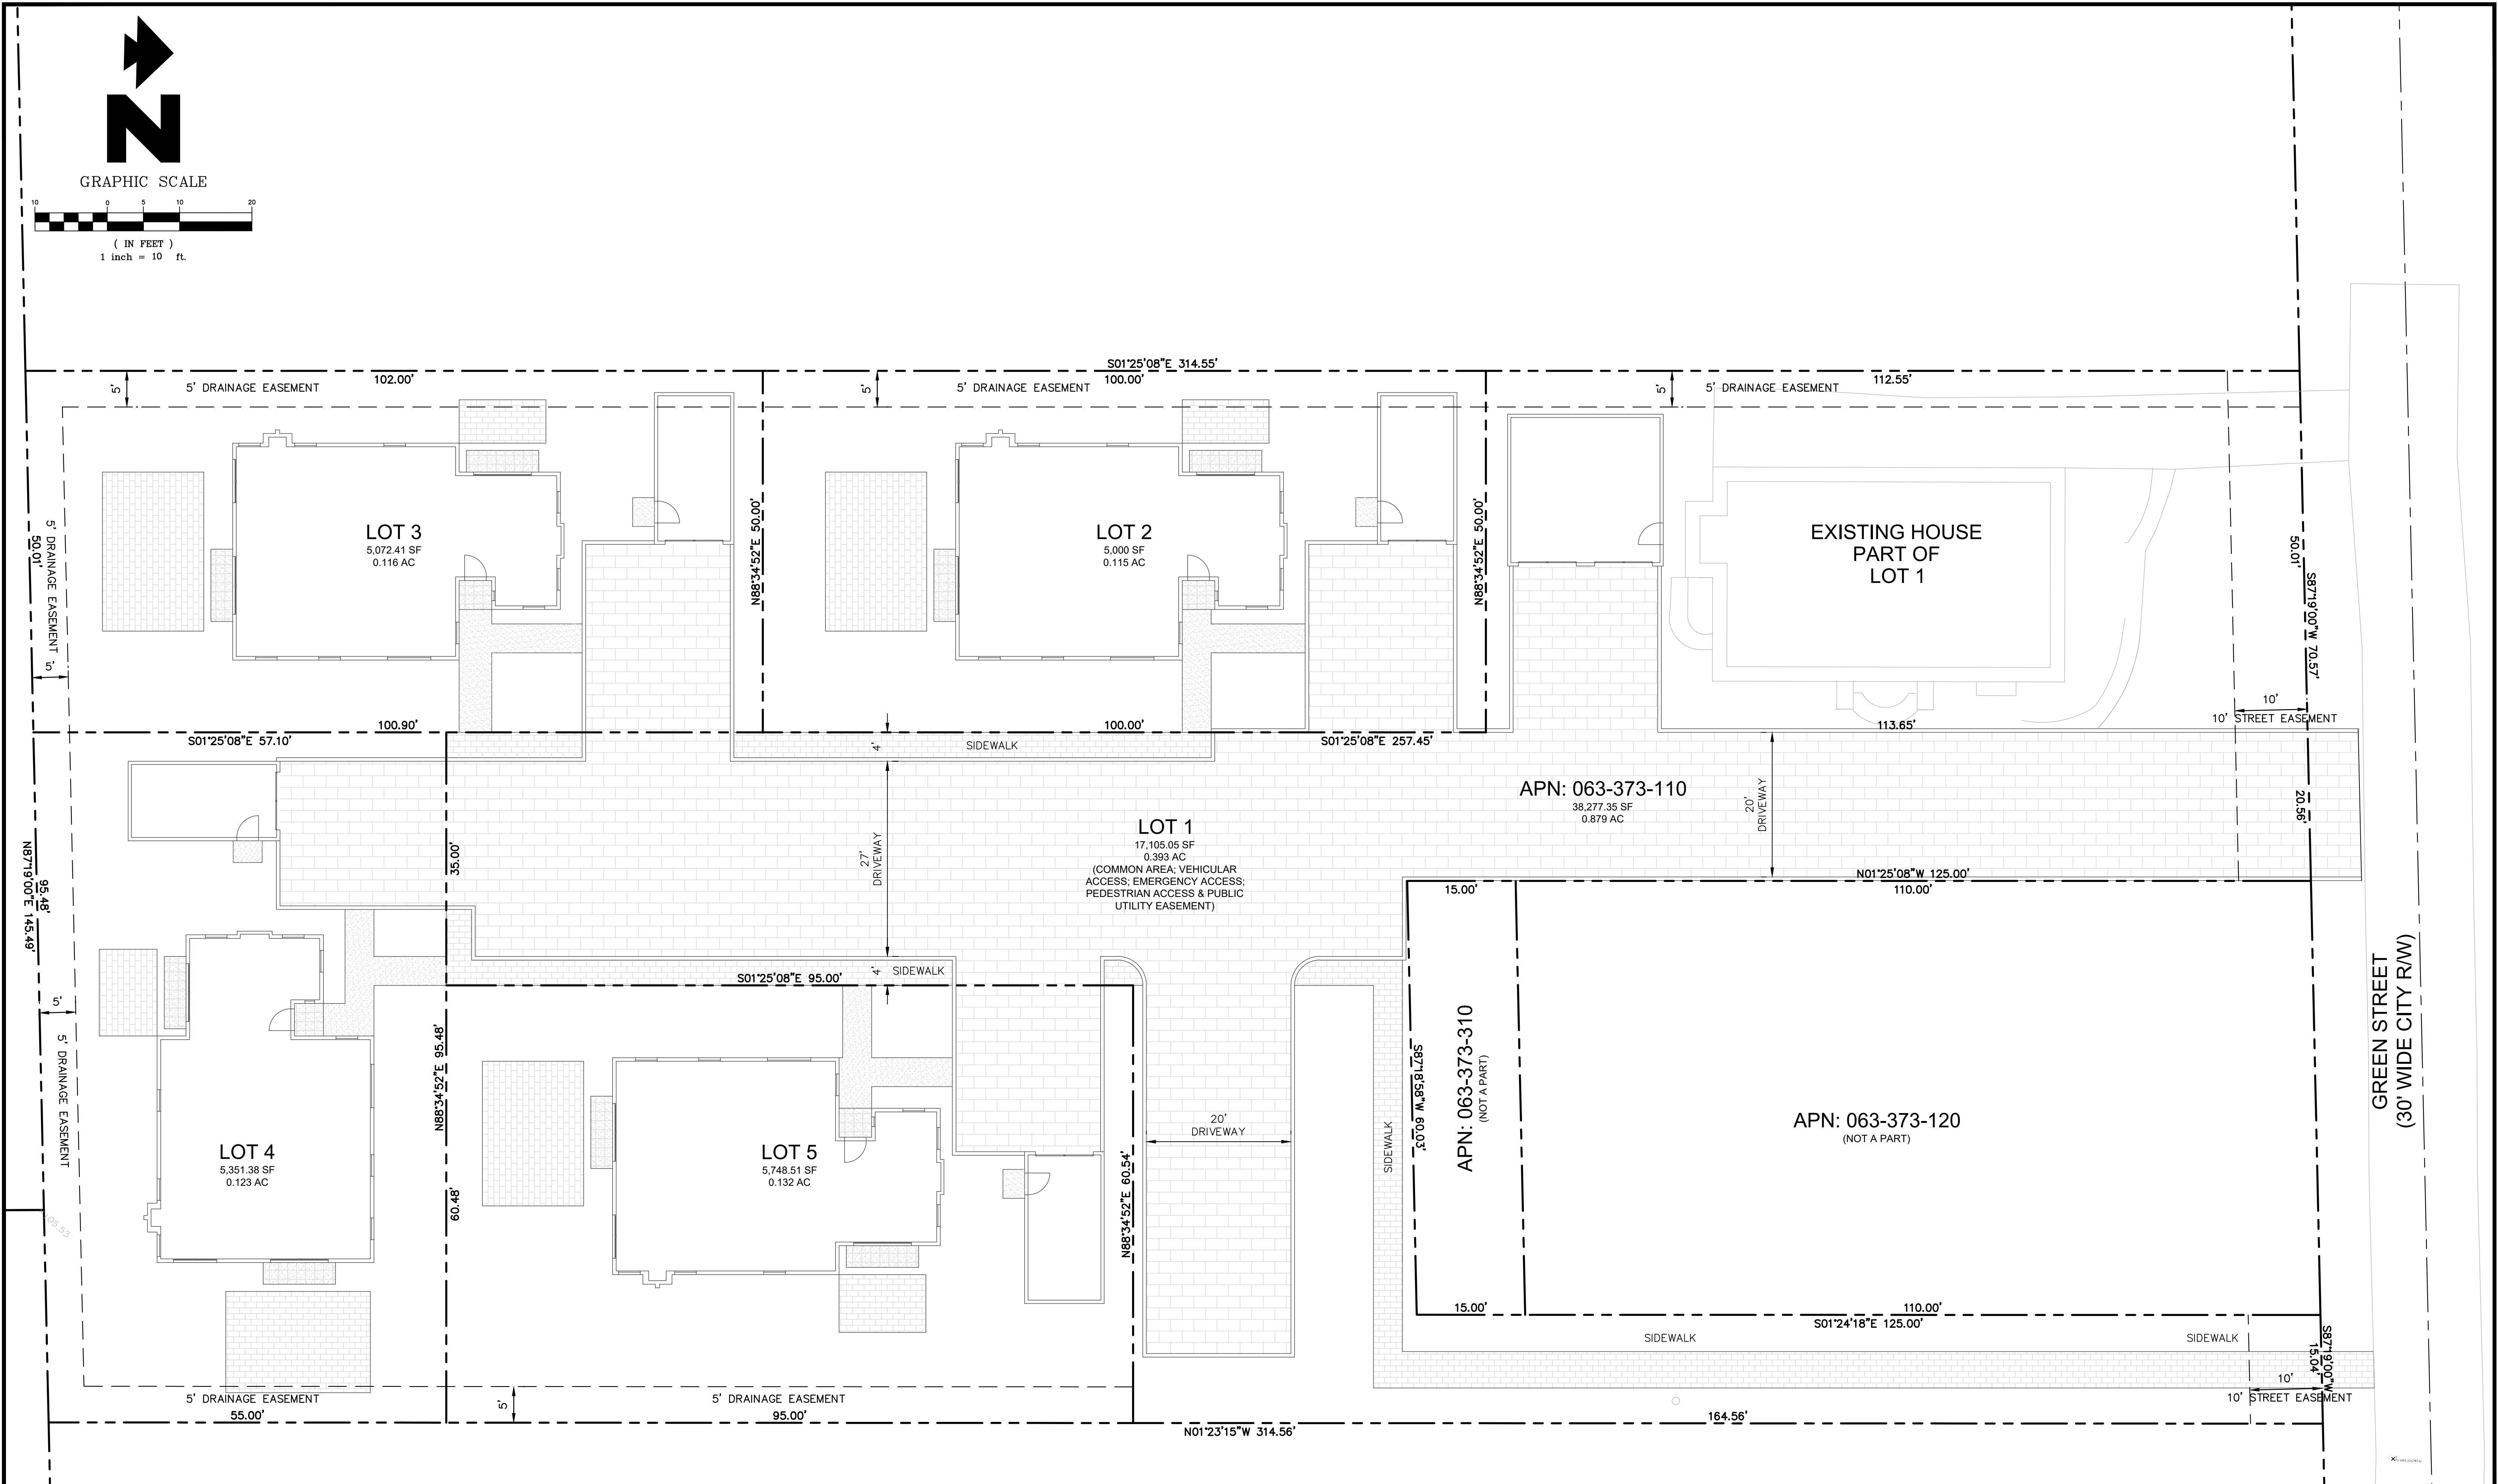

REV.	DATE	DESCRIPTION

**GREEN**  
CIVIL ENGINEERING, INC.

INFO@GREEN-CE.COM  
1900 S. NORFOLK ST. SUITE #350  
SAN MATEO, CA 94403




SCALE

VERTICAL: 1"= AS SHOWN  
HORIZONTAL: 1"= AS SHOWN

DATE: 7/10/19  
DESIGNED: HCL  
DRAWN: HCL  
REVIEWED: HCL

MAP SHEET

CEDAR GREEN 4-UNIT RESIDENTIAL PROJECT

812 GREEN ST  
EAST PALO ALTO, CA 94303

SHEET

TM 2

2 OF 4 SHEET

JOB NO.  
19210004

GREEN STREET  
(30' WIDE CITY R/W)